

RURAL MUNICIPALITY OF ORKNEY No. 244

BYLAW No. 14/2025

A BYLAW TO PROVIDE FOR THE NUMBERING OF HOUSES AND OTHER BUILDINGS

The Council of the Rural Municipality of Orkney No. 244 in the Province of Saskatchewan enacts as follows:

1. This bylaw shall be referred to as the "Civic Addressing Bylaw."
2. A uniform system of numbering houses and other buildings is hereby established and is shown the attached maps identified as Schedules A, B, C, D, E, F, as appended hereto and forming a part of this bylaw.
3. A separate number shall be assigned for each specified number of feet (or specified number of meters) of frontage or per lot as indicated below with consideration given for both current and future potential subdivisions as well as existing access.
 - a. Schedule A: Ashcroft Lane: PT SE 23-25-04-W2: 216 feet (65.84 meters) of frontage
 - b. Schedule B: Collacott: PT NW 33-25-04-W2: each lot or parcel frontage
 - c. Schedule C: Copperhead Service Road: PT SE 26-25-04-W2: 118 feet (36 meters) of frontage
 - d. Schedule D: Pleasant Heights: PT SE 4-26-04-W2: each lot or parcel frontage
 - e. Schedule E: Rae Leah Road: PT SE and SW 18-26-04-W2: 246.06 feet (75 meters) of frontage
 - f. Schedule F: Rocky Mountain Way: PT NW 24-25-04-W2: 214 feet (65.23 meters of frontage)
: PT SW 24-25-04-W2: 219.4 feet (66.88 meters of frontage)
 - g. Schedule G: Schrader Drive: PT NE 14-26-04-W2: each lot or parcel frontage
 - h. Schedule H: Abbey Road: PT SE 27-25-04-W2: each lot or parcel frontage
 - i. Schedule I: Willowbrook: Special Service Area: each lot or parcel frontage
4. Each approach shall bear the number the number assigned to the improvement(s).
5. In case a house or building is occupied by more than one family dwelling unit or business, each separate front entrance of said house or building shall bear the same number extended with a letter of the alphabet beginning with the letter "A" and proceeding with as many as are required.
6. Signs indicating the official number of each approach shall be posted in the following manner:


Sign Location (description)

- The post shall be fifteen (15) feet from the edge of the driving surface of the municipal road
 - The top of the sign shall be five (5) above the edge of the driving surface of the municipal road
 - The sign shall be attached to a free-standing post and visible from both directions of traffic.
7. Numerals indicating the official number of each house or building, or each front entrance shall be posted in a manner as to be visible from the street on which the property is located and shall be done so at the property owner's expense.
 8. The Administrator shall be responsible for maintaining the numbering system and shall keep a record of all numbers assigned under this bylaw.
 9. All existing numbers of houses and other buildings not now conforming to the provisions of this bylaw shall be changed to conform to the system herein adopted.

10. Bylaw No 9/2023 is hereby repealed.

11. This bylaw shall come into effect on the day of its final passing.



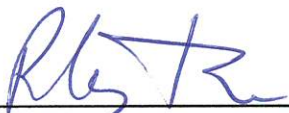

(Reeve -Randy Trost)



(Administrator -Bridgette Rushkewich)

Read a third time and adopted

this 11th day of September, 2025

Certified a true copy of Bylaw No.14/2025adopted by the
Council of the Council of the R.M. of Orkney No. 244 on the
11th day of September 2025.




Administrator – Bridgette Rushkewich



RURAL MUNICIPALITY OF ORKNEY No. 244

SCHEDULE A- BYLAW No. 14/2025

ASHCROFT LANE LOCATED ON PT SE 23-25-04 W2

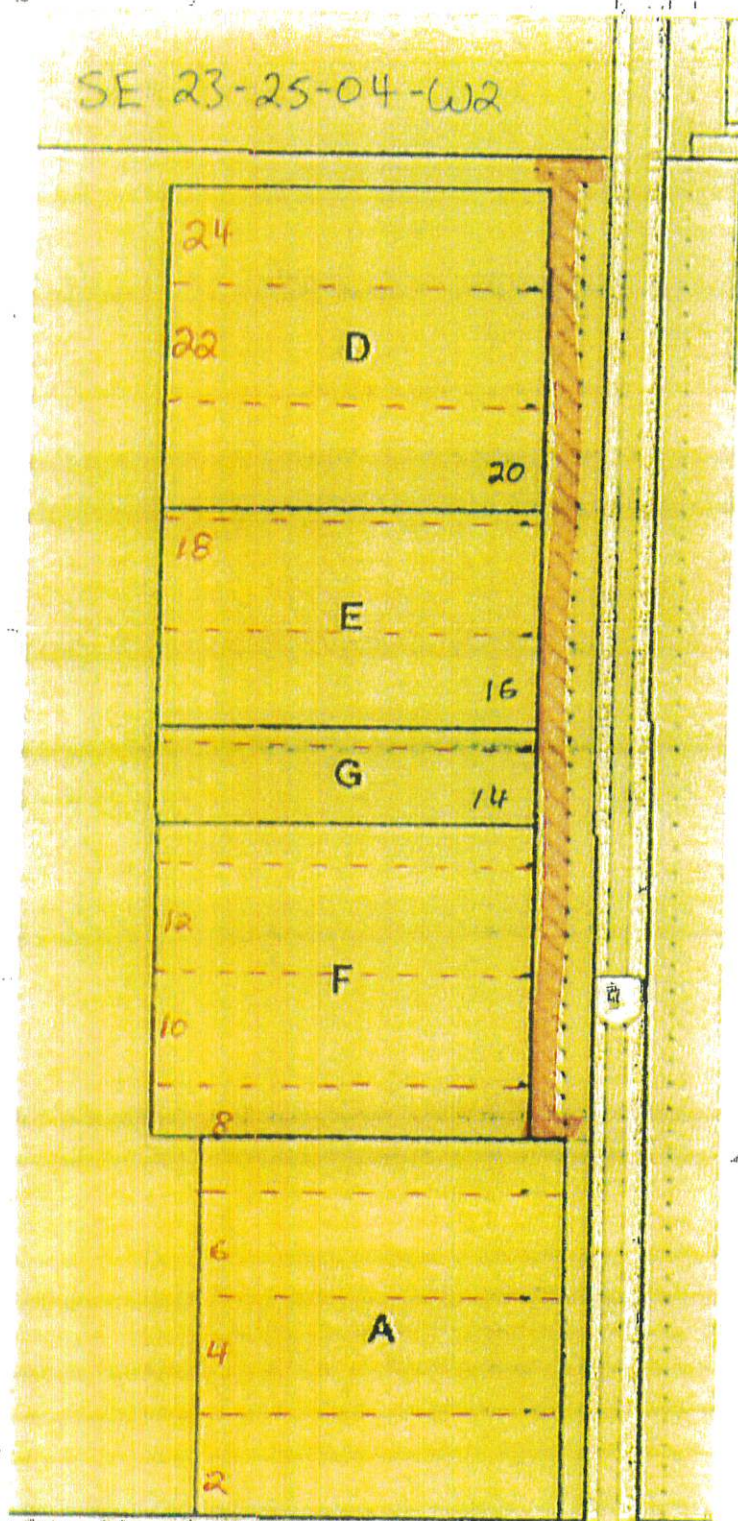

Ashcroft Lane

- potential future development
- existing parcel numbering (with consideration for current access)

RT

SCHEDULE B- BYLAW No.14/2025

COLLACOTT SUBDIVISION

Located in RM 244




14 R. 1

RURAL MUNICIPALITY OF ORKNEY No. 244

SCHEDULE C- BYLAW No.14/2025

COPPERHEAD SERVICE ROAD LOCATED ON PT SE 26-25-04 W2

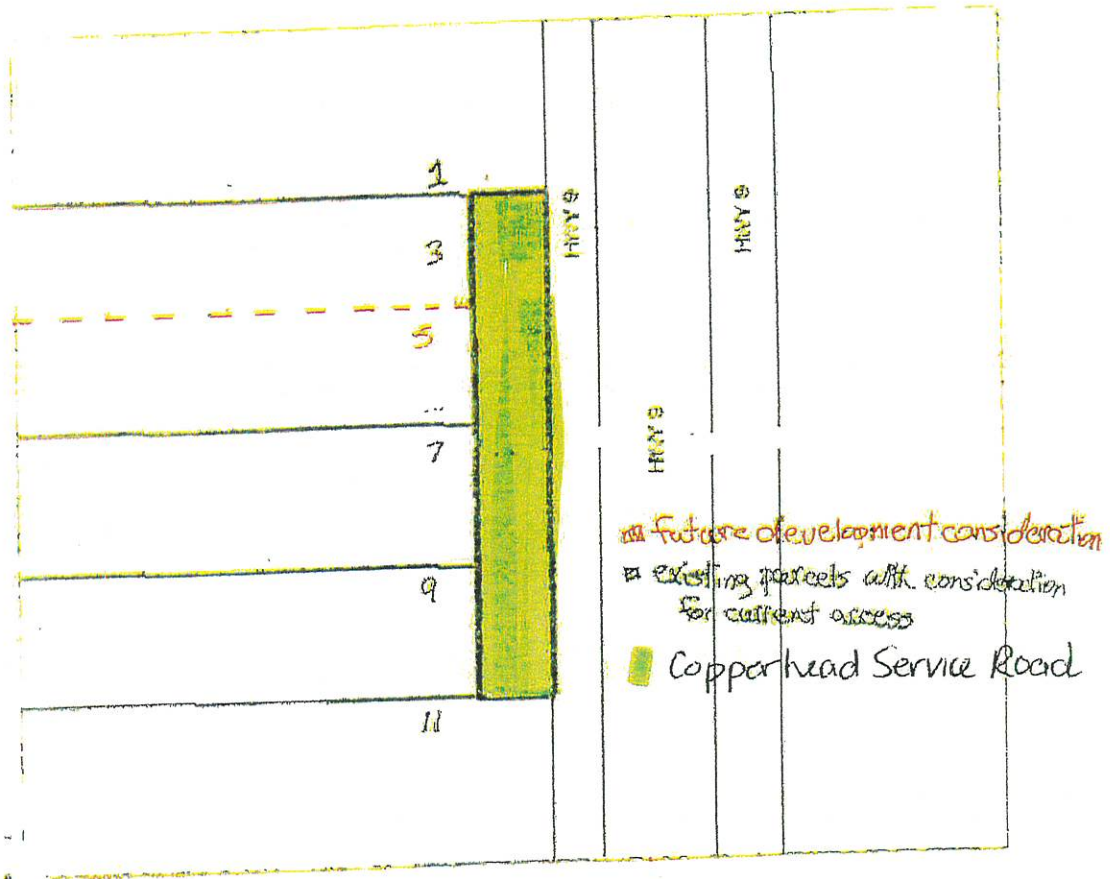

RT

PLEASANT HEIGHTS SUBDIVISION LOCATED ON PT SE 04-26-04 W2

PLEASANT HEIGHTS SUBDIVISION Located in RM 244

Revised By: C. Billocki October 17, 2022
Drawn by: Bruce Frederickson January 25, 2006



PRAIRIE MAPPING INDUSTRIES LTD.

Box 40, Theodore SK S0A 4C0
Phone (306) 647-2350
Fax (306) 647-2355
Website: www.prairiemapping.ca

Specializing in G.I.S. Mapping Applications

0 25 50 100

Scale in Metres

LEGEND

- 40.5 Lot Dimension
- 3 Block Number
- 10 Lot Number
- 000 Civic Address
- Residence
- Commercial Building
- Serviced Lot
- Water and Sewer Line

DISCLAIMER & COPYRIGHT NOTICE


The digital data used in the creation of this map is obtained from other sources and is copyright material. The production of this map is the property of Prairie Mapping Industries Ltd. and the data shall not be reproduced in any form without the written permission of Prairie Mapping Industries Ltd. The information shown on this map is obtained from public sources and is not to be used for any purpose other than the intended and lawful use of the map. The user of this map is to verify the data before using. Please notify the office of any errors and/or discrepancies.

RT

RURAL MUNICIPALITY OF ORKNEY No. 244

SCHEDULE E- BYLAW No J4/2025

RAE LEAH ROAD LOCATED ON PT SE & SW 18-26-04 W2

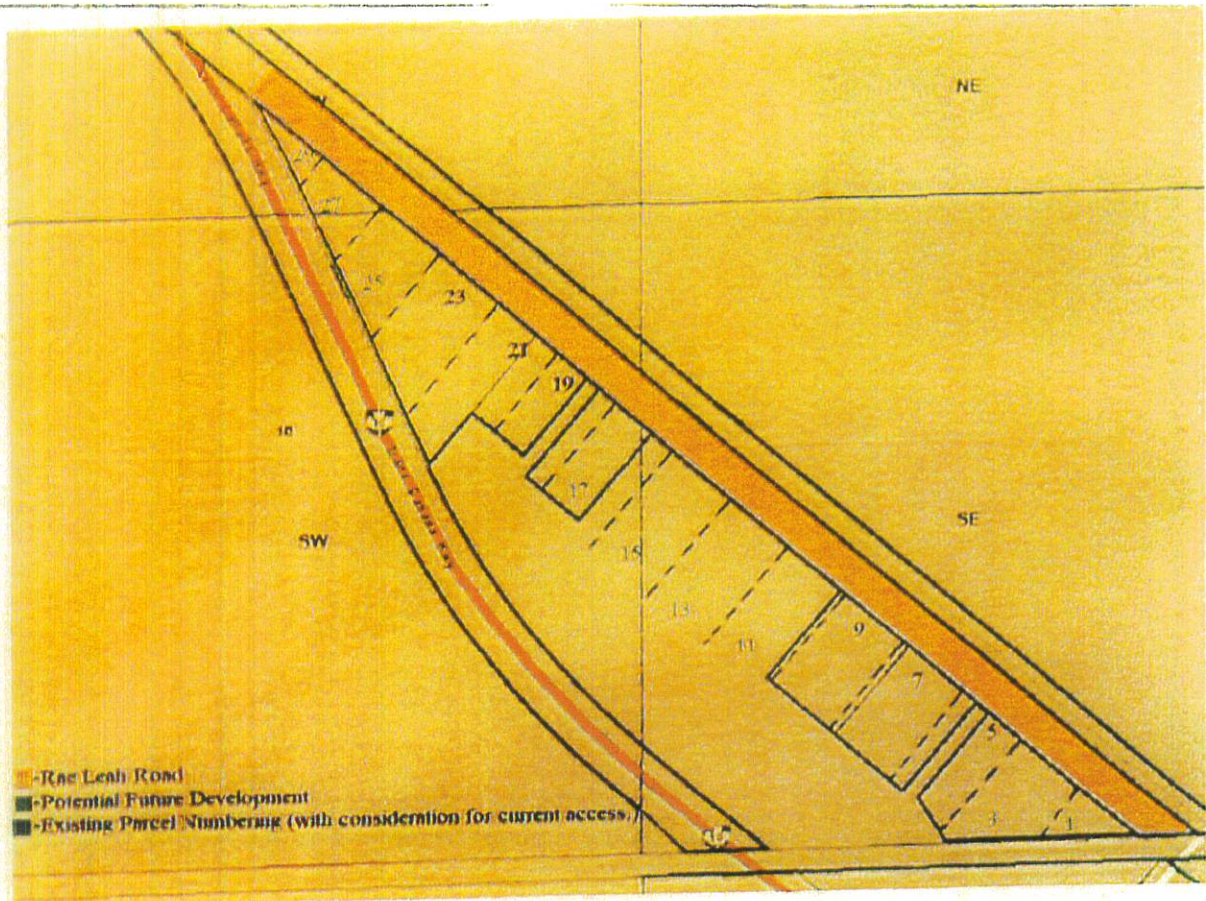


R.7

RURAL MUNICIPALITY OF ORKNEY No. 244

SCHEDULE F- BYLAW No.14/2025

ROCKY MOUNTAIN WAY LOCATED ON PT NW & SW 24-25-04 W2

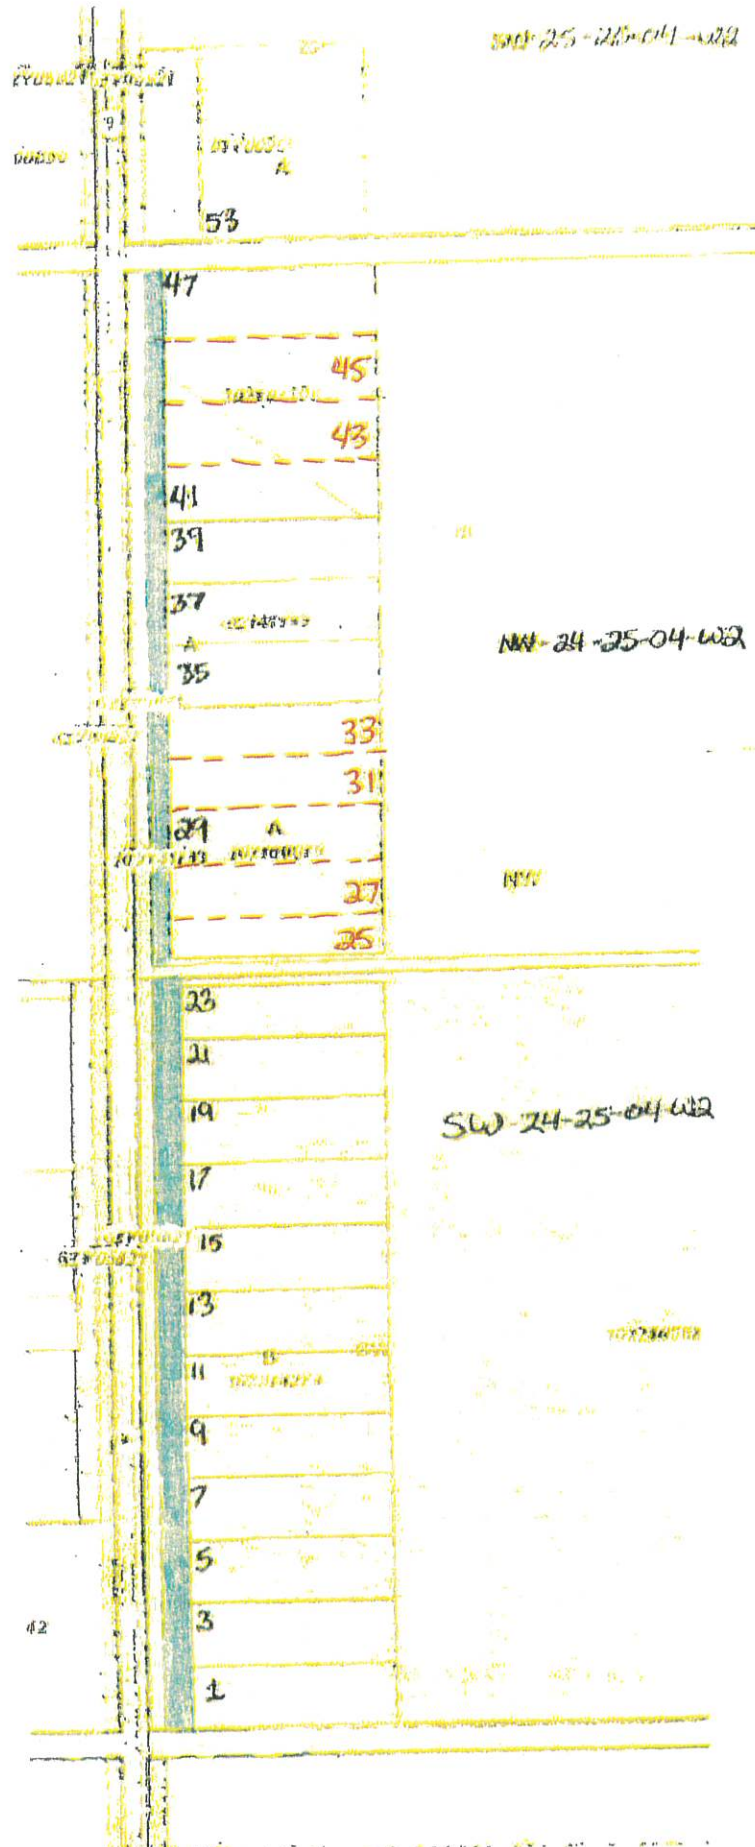


R.T.

RURAL MUNICIPALITY OF ORKNEY No. 244

SCHEDULE G- BYLAW No. 14/2025

SCHRADER DRIVE LOCATED ON PT NE 14-26-04 W2

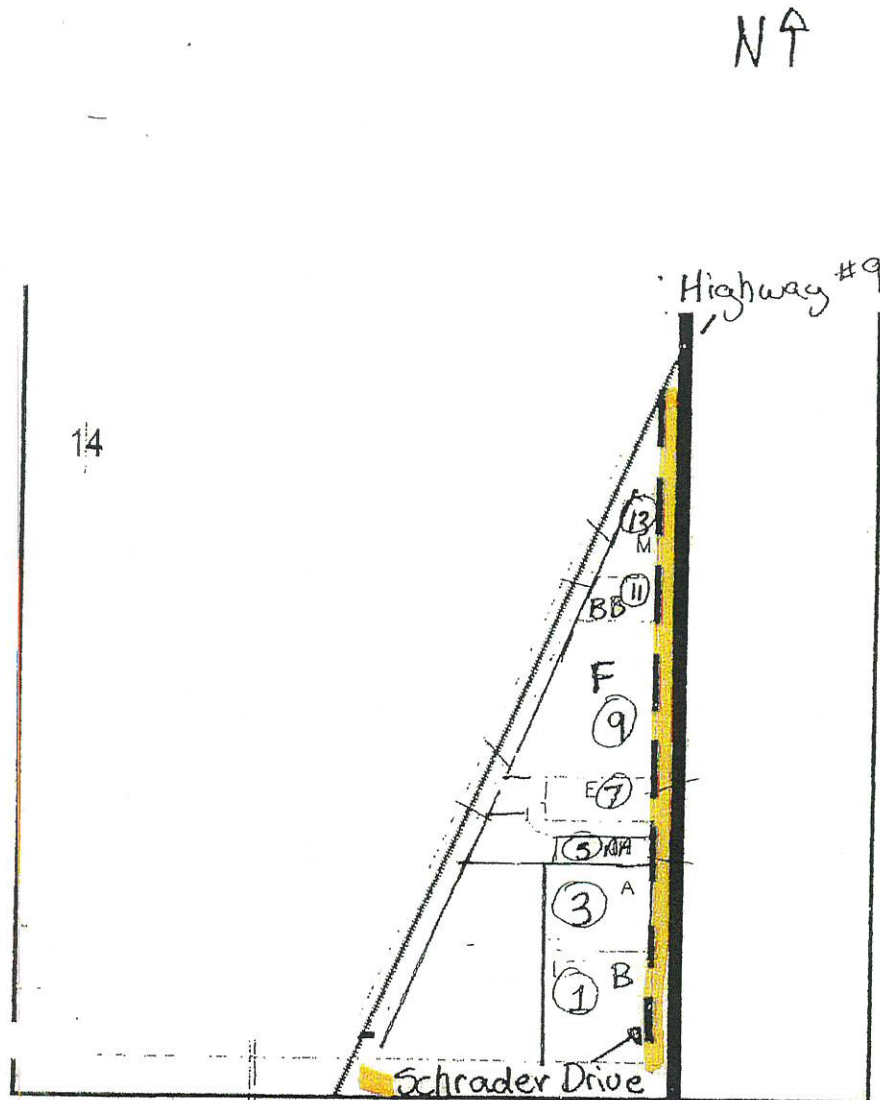


DETAILS AT NE 14-26-4-2

← R.T

RURAL MUNICIPALITY OF ORKNEY No. 244

SCHEDULE H – BYLAW No. 14/2025

Abbey Road located on PT SE 27-25-04-W2

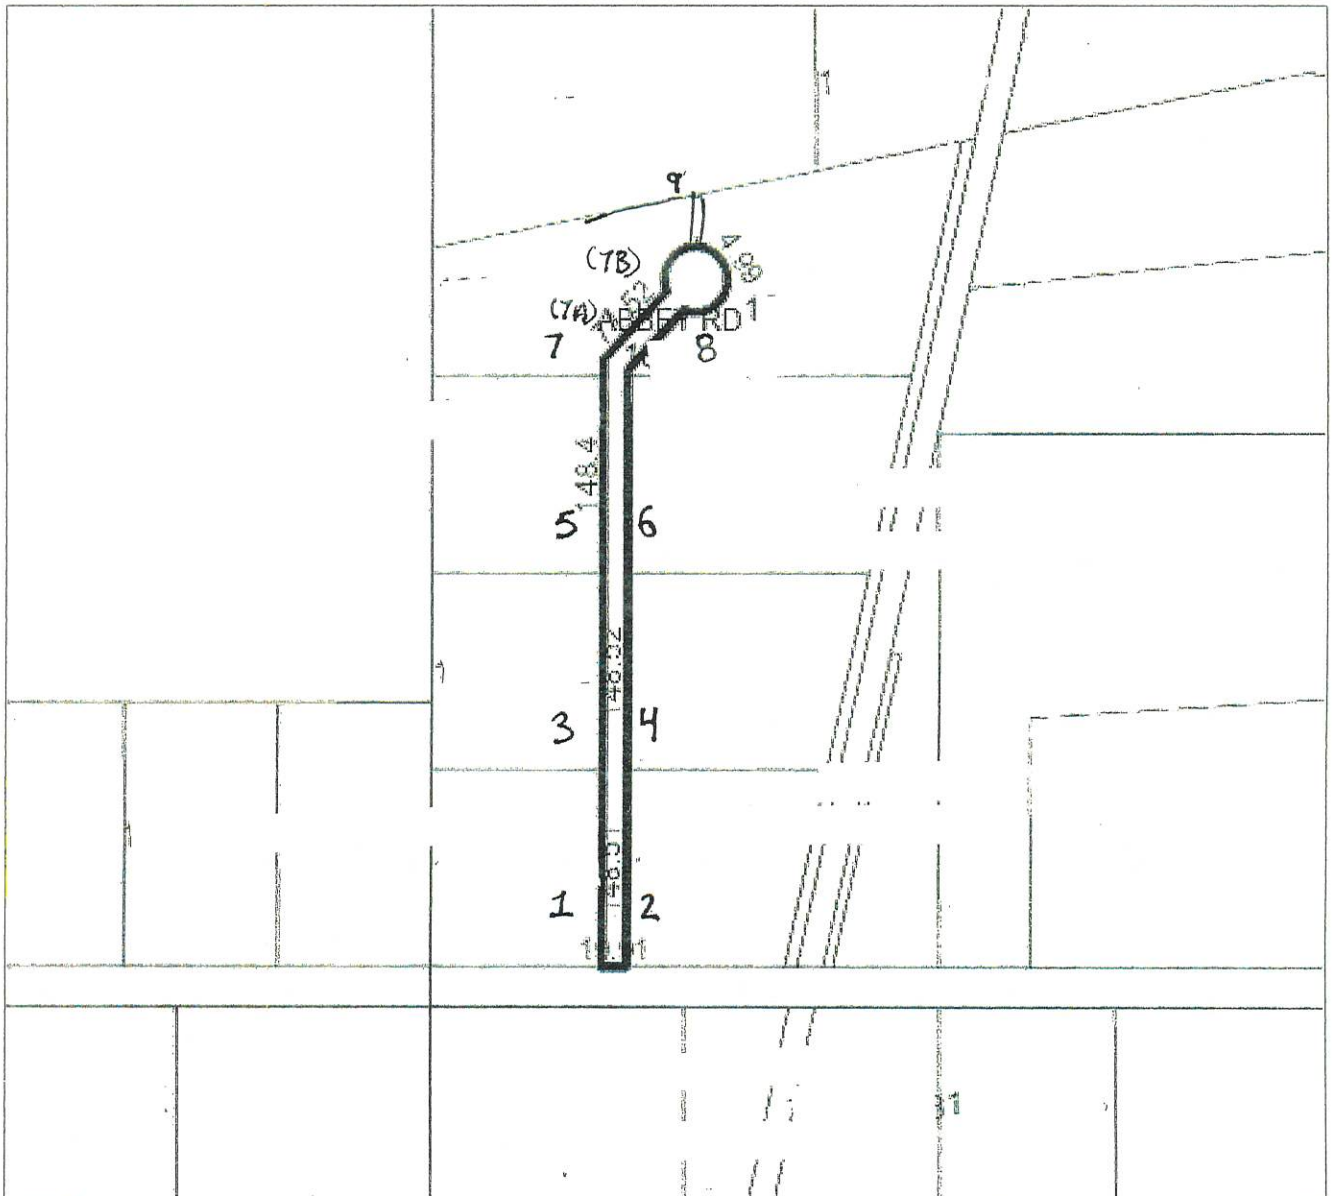

K R 7

Willowbrook: Special Service Area

#5 for each occupied lot
each number is assigned per existing lot

